



THIS DRAWING MUST BE READ IN CONJUNCTION WITH OTHER ARCHITECT'S, CONSULTANT'S, SUB-CONTRACTOR'S AND SPECIALIST DRAWINGS.

ALL DIMENSIONS ARE IN MILLIMETRES UNLESS STATED OTHERWISE.

ALL DIMENSIONS ARE TO BE VERIFIED ON SITE AND CONFIRMED, BY THE CONTRACTOR, BEFORE COMMENCEMENT OF CONSTRUCTION.

IF THIS DRAWING EXCEEDS THE QUANTITIES TAKEN, IN ANY WAY, THE ARCHITECTS ARE TO BE INFORMED BEFORE THE WORK IS PUT IN HAND.

Rev	Date	Revision	By	Chk
-	00.00.00	-	-	-

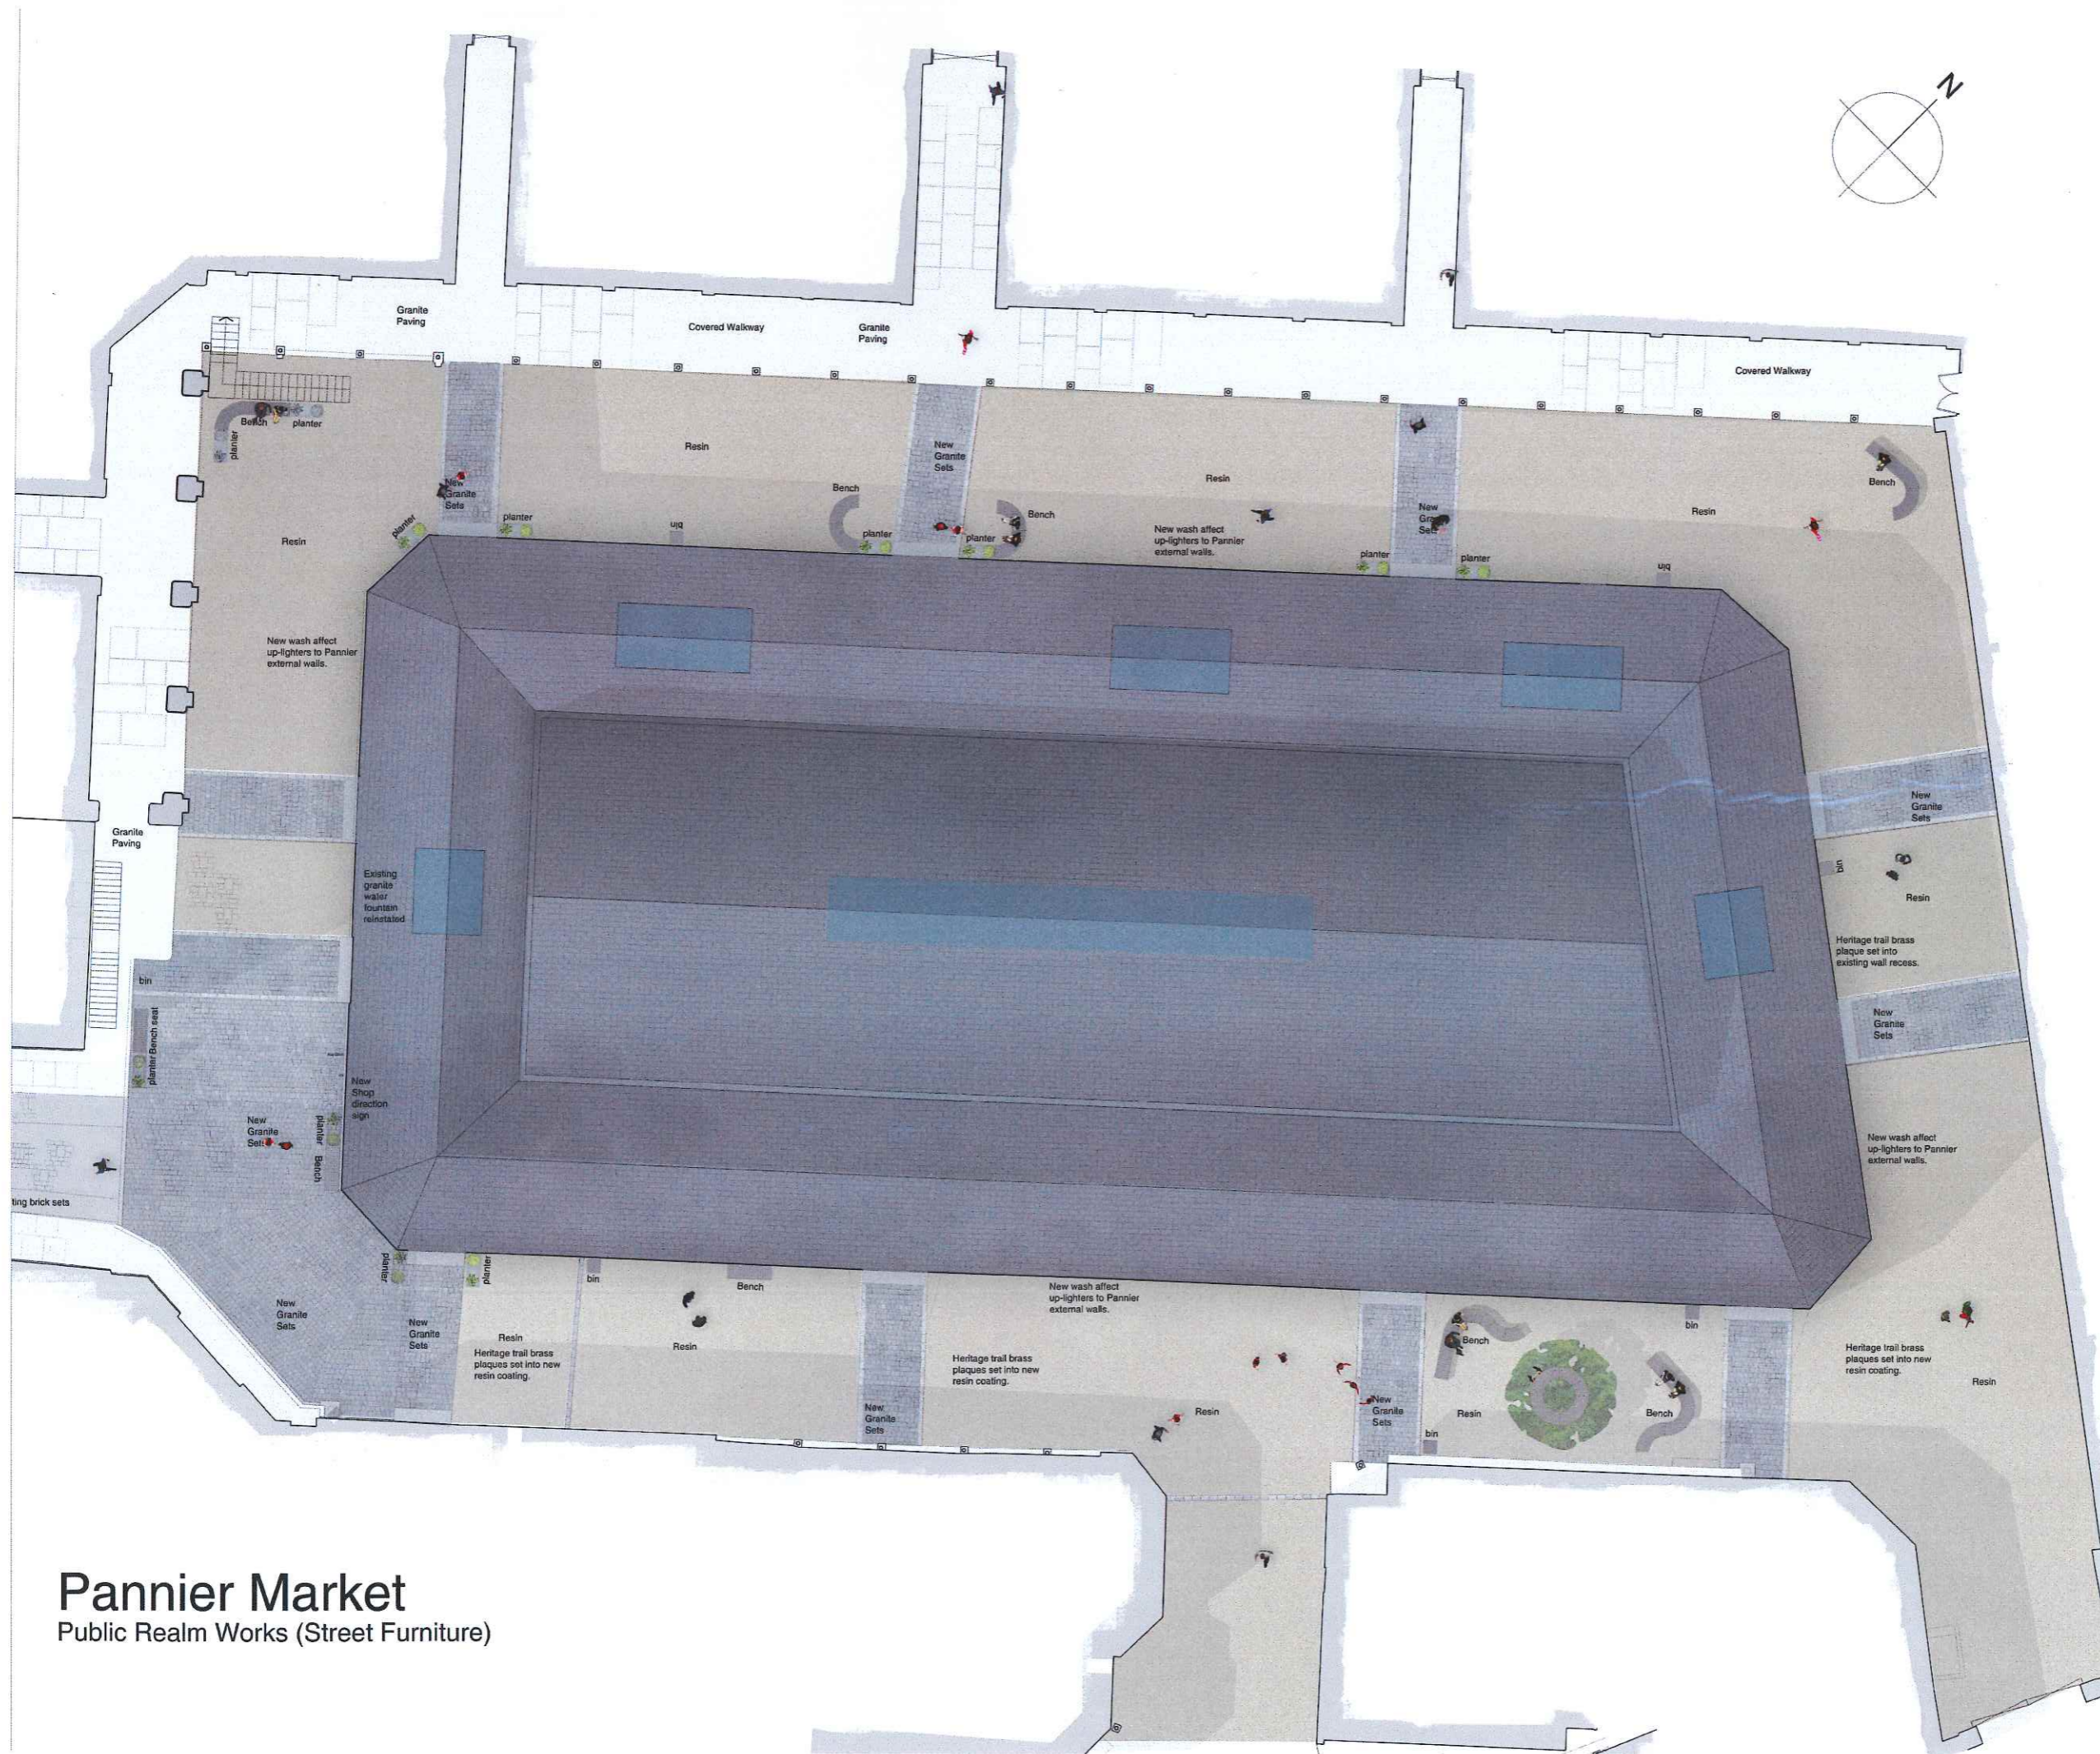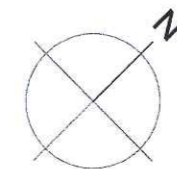

Notes

Text

Le Page Architects

Le Page Architects Limited
 Plumer House
 Tallyour Road
 Crownhill
 Plymouth
 PL6 5DH
 Tel: +44 (0)1752 849 880

Email: enquiries@lepagearchitects.com
 Web: <http://www.lepagearchitects.com>

Client
 Tavistock Town Council

Project Name
 Tavistock Pannier Market Public Realm

Drawing
 Site Plan
 Existing

Scale
 NTS @ A1

Drawn by	Date
IK	15/01/18
Checked by	Date
SC	15/01/18

Project No.	Drawing No	Revision
J16.065	AS02	-

Pannier Market

Public Realm Works (Street Furniture)