

Jan Smallcombe

From: Andy Pye <Andy.Pye@vistrypartnerships.co.uk>
Sent: 02 February 2022 21:43
To: Tavistock Information
Cc: Address.Changes@swdevon.gov.uk; Aiden Booth
Subject: Proposed Street Names for 'THE TORS' Development (Phase 2) Callington Road, Tavistock_ BOVIS / VISTRY
Attachments: Planning Approved Rev F (Phase 2) NMA_Tavistock.pdf; PH2 Location Plan_Tavistock.pdf; (Phase 1) Street Names Plan_Tavistock.pdf

Dear Mr Hearn,

I have recently started working on the Bovis Homes (*Now Vistry Partnerships*) Phase 2 development which will be accessed via Phase 1 fronting Callington Road.

The reason for me contacting you is in relation to proposing streets names for this phase of the development.

With the above in mind I was wondering if you could kindly ask the good members of your Council if they would propose the new 'Street Names' for Phase 2.

⁹
Circa 11 names would be appropriate just in case Royal Mail have any objections to some of the proposals . (*Please don't propose any names / surnames*)

I have attached the NMA planning approved site plan, location plan, and the previous names which were implemented on our PH1 development

If you have any questions what so ever please don't hesitate to contact me on the below details.

Kind Regards

Andy Pye
Technical Manager (Homes)
Direct Line: 01392 268930
Mobile: 07483 308814

Vistry Partnerships
Camberwell House, Grenadier Way,
Exeter Business Park, Exeter, Devon, EX1 3QF

Vistry 
Partnerships


Part of the **Vistry Group**




www.vistrypartnerships.co.uk

This email is confidential and may be legally privileged. If you are not the intended recipient of this email and its attachments you must not copy, distribute, disclose or use them for any purpose. If you have received this email in error, please notify postmaster@vistrygroup.co.uk and delete all copies from your system.

- 1-63 (odds exc 13); 2-66 (evens) Staple Tor Road
TAVISTOCK
PL19 8FY
- Flats 1-6, 50 Staple Tor Road
TAVISTOCK
PL19 8FZ
- 1-3 (consec) Leeden Tor Close
TAVISTOCK
PL19 8GA
- 1-25 (consec exc 13) Yellowmead Tor Close
TAVISTOCK
PL19 8GB
- 5-11 (odds); 4-18 (evens) Kings Tor Drive
TAVISTOCK
PL19 8GD
- 1-21-27 (odds); 2-20 (evens) Foggintor Grove
TAVISTOCK
PL19 8GE
- 1-17 (odds exc 13); 2-12 (evens) Swelltor Drive
TAVISTOCK
PL19 8GF
- 1-15 (odds exc 13); 2-16 (evens) Sharpitor Lane
TAVISTOCK
PL19 8GG
- 1 & 3 White Tor Lane
TAVISTOCK
PL19 8GH
- 2-10 (evens) Ingra Tor Way
TAVISTOCK
PL19 8GJ

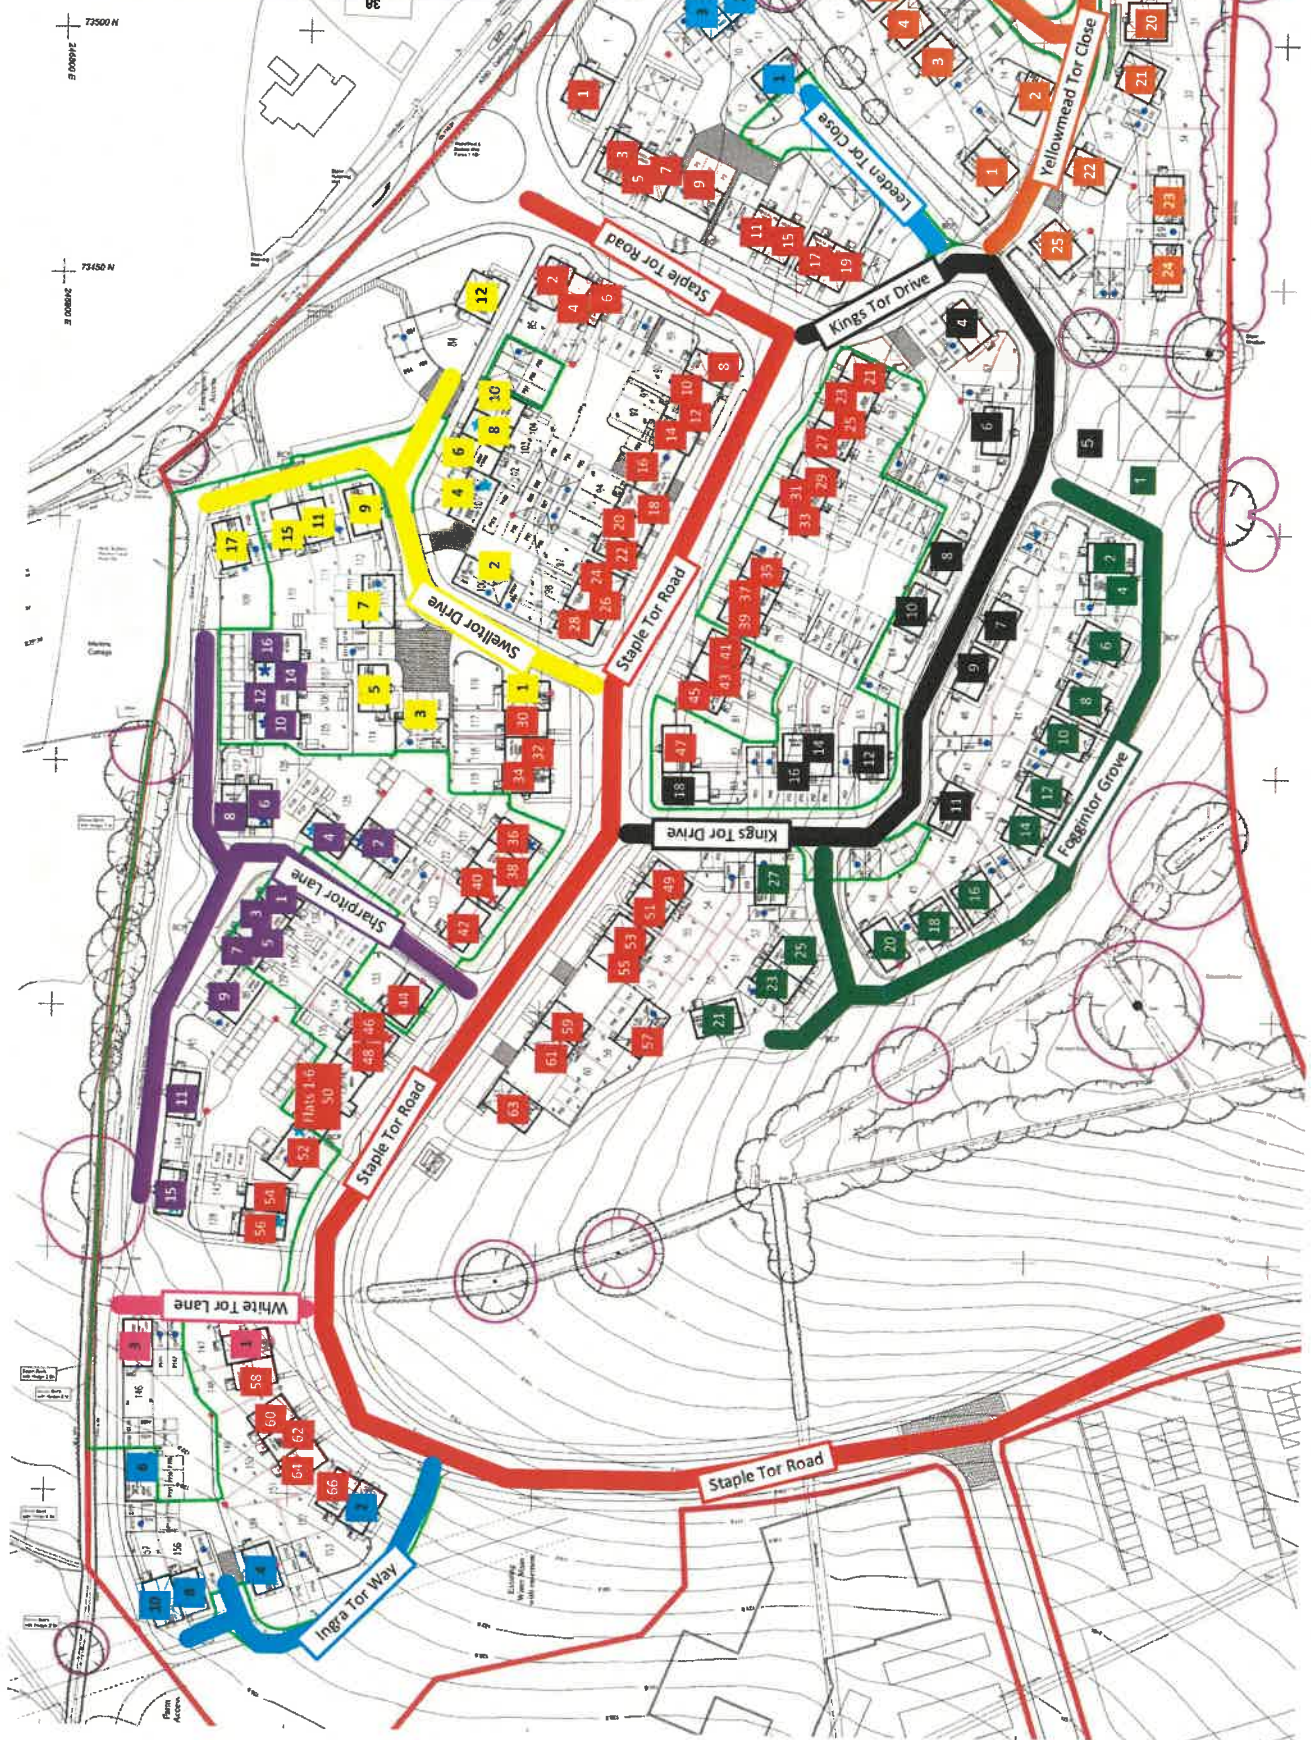

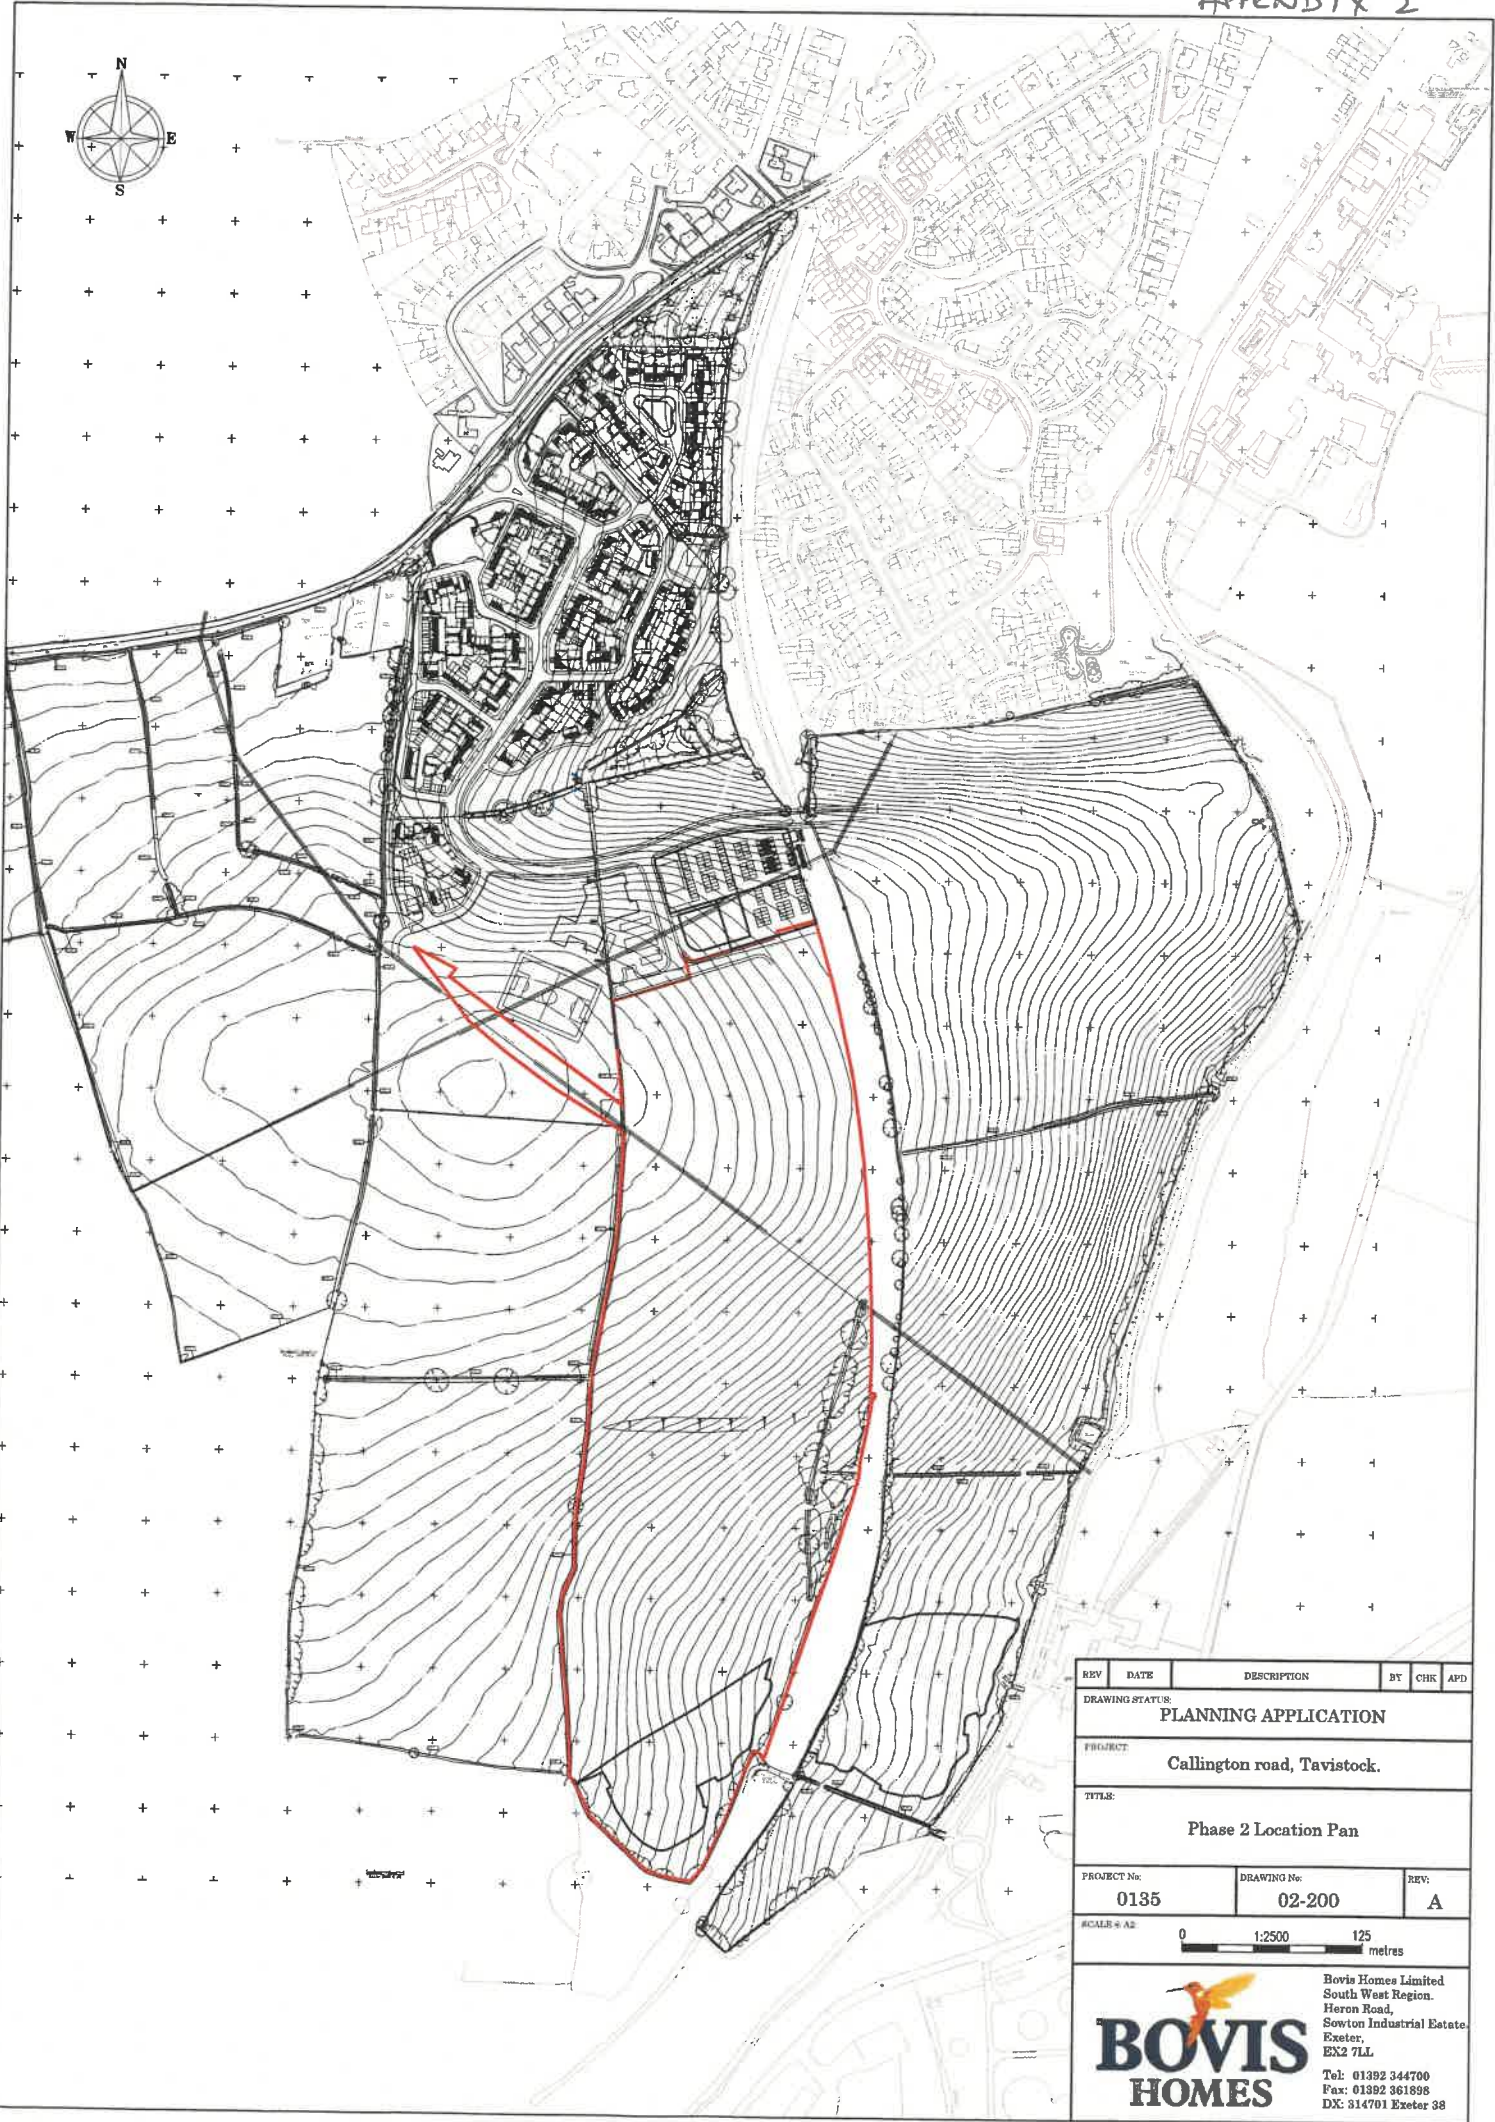

REV	DATE	DESCRIPTION	BY	CHK	APD
DRAWING STATUS					
PLANNING APPLICATION					
PROJECT:					
Callington road, Tavistock.					
TITLE:					
Phase 2 Location Pan					
PROJECT No:		DRAWING No:		REV:	
0135		02-200		A	
SCALE = AS SHOWN					

Bovis Homes Limited
 South West Region.
 Heron Road,
 Sowton Industrial Estate
 Exeter,
 EX2 7LL
 Tel: 01392 344700
 Fax: 01392 361898
 DX: 314701 Exeter 38