
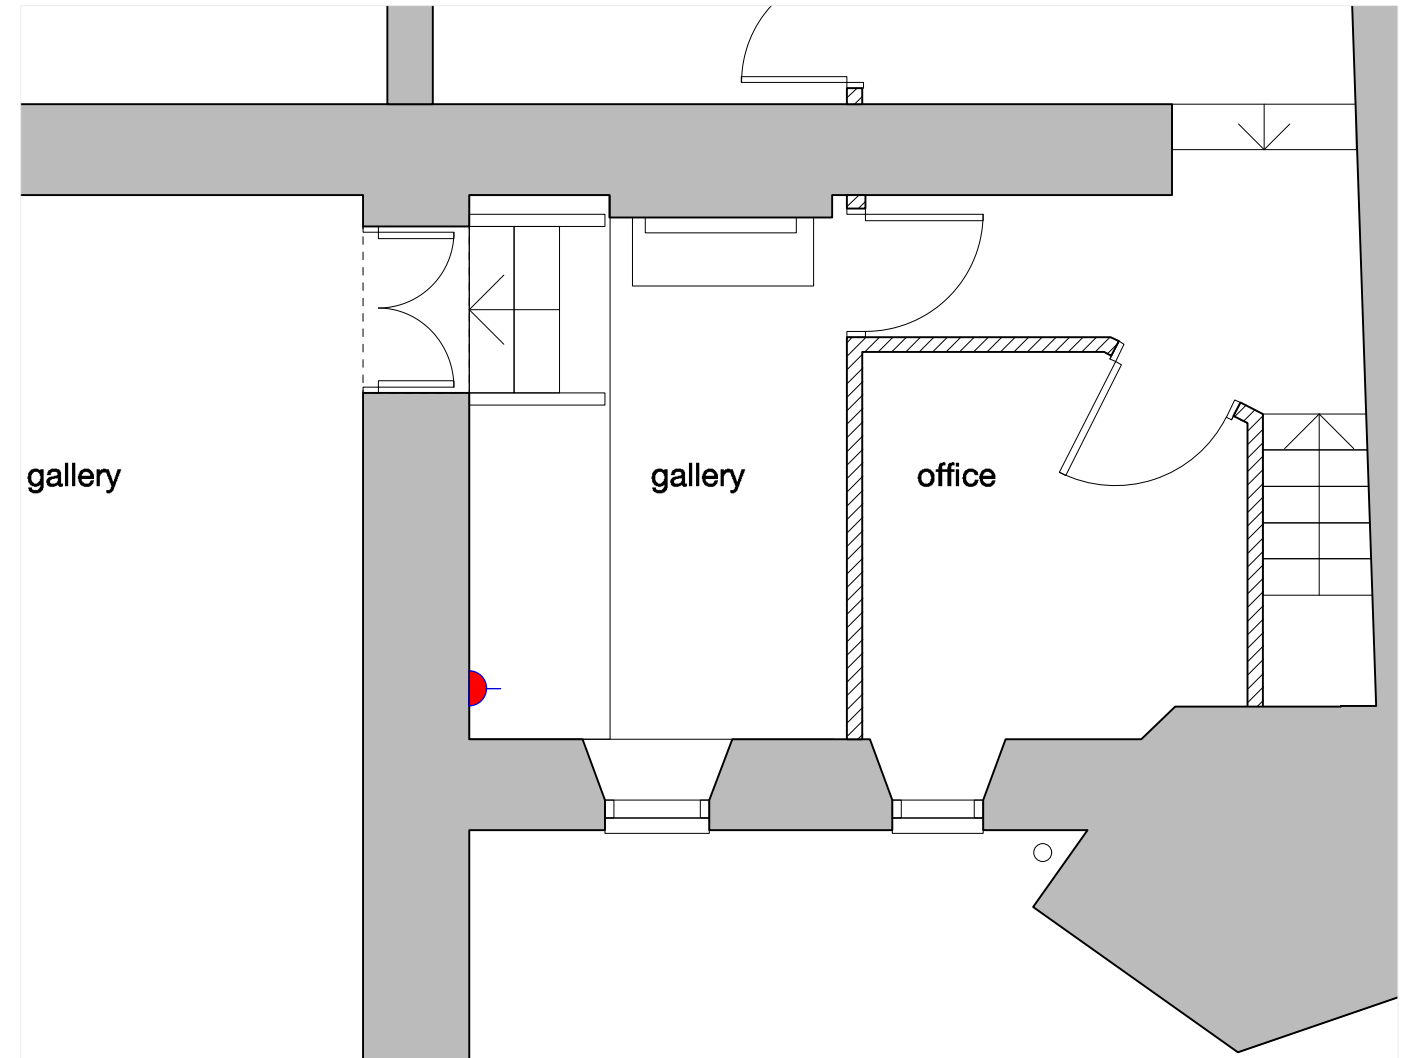


Existing Ground Floor services - scale 1:50@ A3

Allow to temporary move and reinstate services on existing wall as follows:

- Four no double socket outlets
- Light switch
- Fused spur for electric radiator
- Reroute cabling within rebuilt partition in lieu of surface mounted trunking
- Re-use and reinstate existing panel heater
- New flush socket outlets in lieu of surface fixed.


Retain and protect existing fire panel and detectors on adjacent wall.

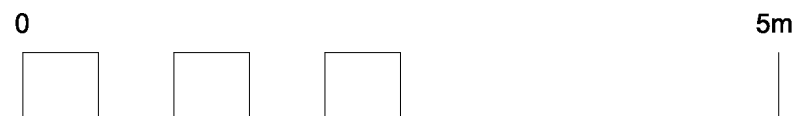

Existing First Floor services - scale 1:50@ A3

Allow to move and reinstate services on existing wall as follows:

- Retain and work around existing socket outlet.
- Reroute cabling within floor void as required to suit new joists and beam replacement works

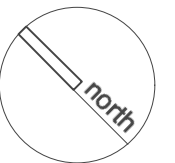

<p>general</p> <ul style="list-style-type: none"> • all drawings are copyright • do not scale drawing • report all discrepancies to project administrator • all dimensions to be checked on site 	<p>key</p>	<p>notes</p> <p>tender issue</p>	<p>rev</p>	<table border="1" style="width: 100%; font-size: x-small;"> <tr> <td>project: Tavistock Museum</td> <td>date: MARCH 23</td> <td>scale: 1:50 @ A3</td> <td>drawn: JN</td> </tr> <tr> <td>drawing title: Existing Services</td> <td>job no: 1217</td> <td>drawing no: GA-004</td> <td>rev: T1</td> </tr> <tr> <td colspan="4" style="text-align: center;">gillespie yunnie architects</td> </tr> <tr> <td colspan="4" style="text-align: center; font-size: x-x-small;">Lower Tweek Mill Shinners Bridge Dartington Devon TQ9 6JB t01803 860010 f01803 884629 e info@gyarchitects.co.uk</td> </tr> </table>	project: Tavistock Museum	date: MARCH 23	scale: 1:50 @ A3	drawn: JN	drawing title: Existing Services	job no: 1217	drawing no: GA-004	rev: T1	gillespie yunnie architects				Lower Tweek Mill Shinners Bridge Dartington Devon TQ9 6JB t01803 860010 f01803 884629 e info@gyarchitects.co.uk			
project: Tavistock Museum	date: MARCH 23	scale: 1:50 @ A3	drawn: JN																	
drawing title: Existing Services	job no: 1217	drawing no: GA-004	rev: T1																	
gillespie yunnie architects																				
Lower Tweek Mill Shinners Bridge Dartington Devon TQ9 6JB t01803 860010 f01803 884629 e info@gyarchitects.co.uk																				